


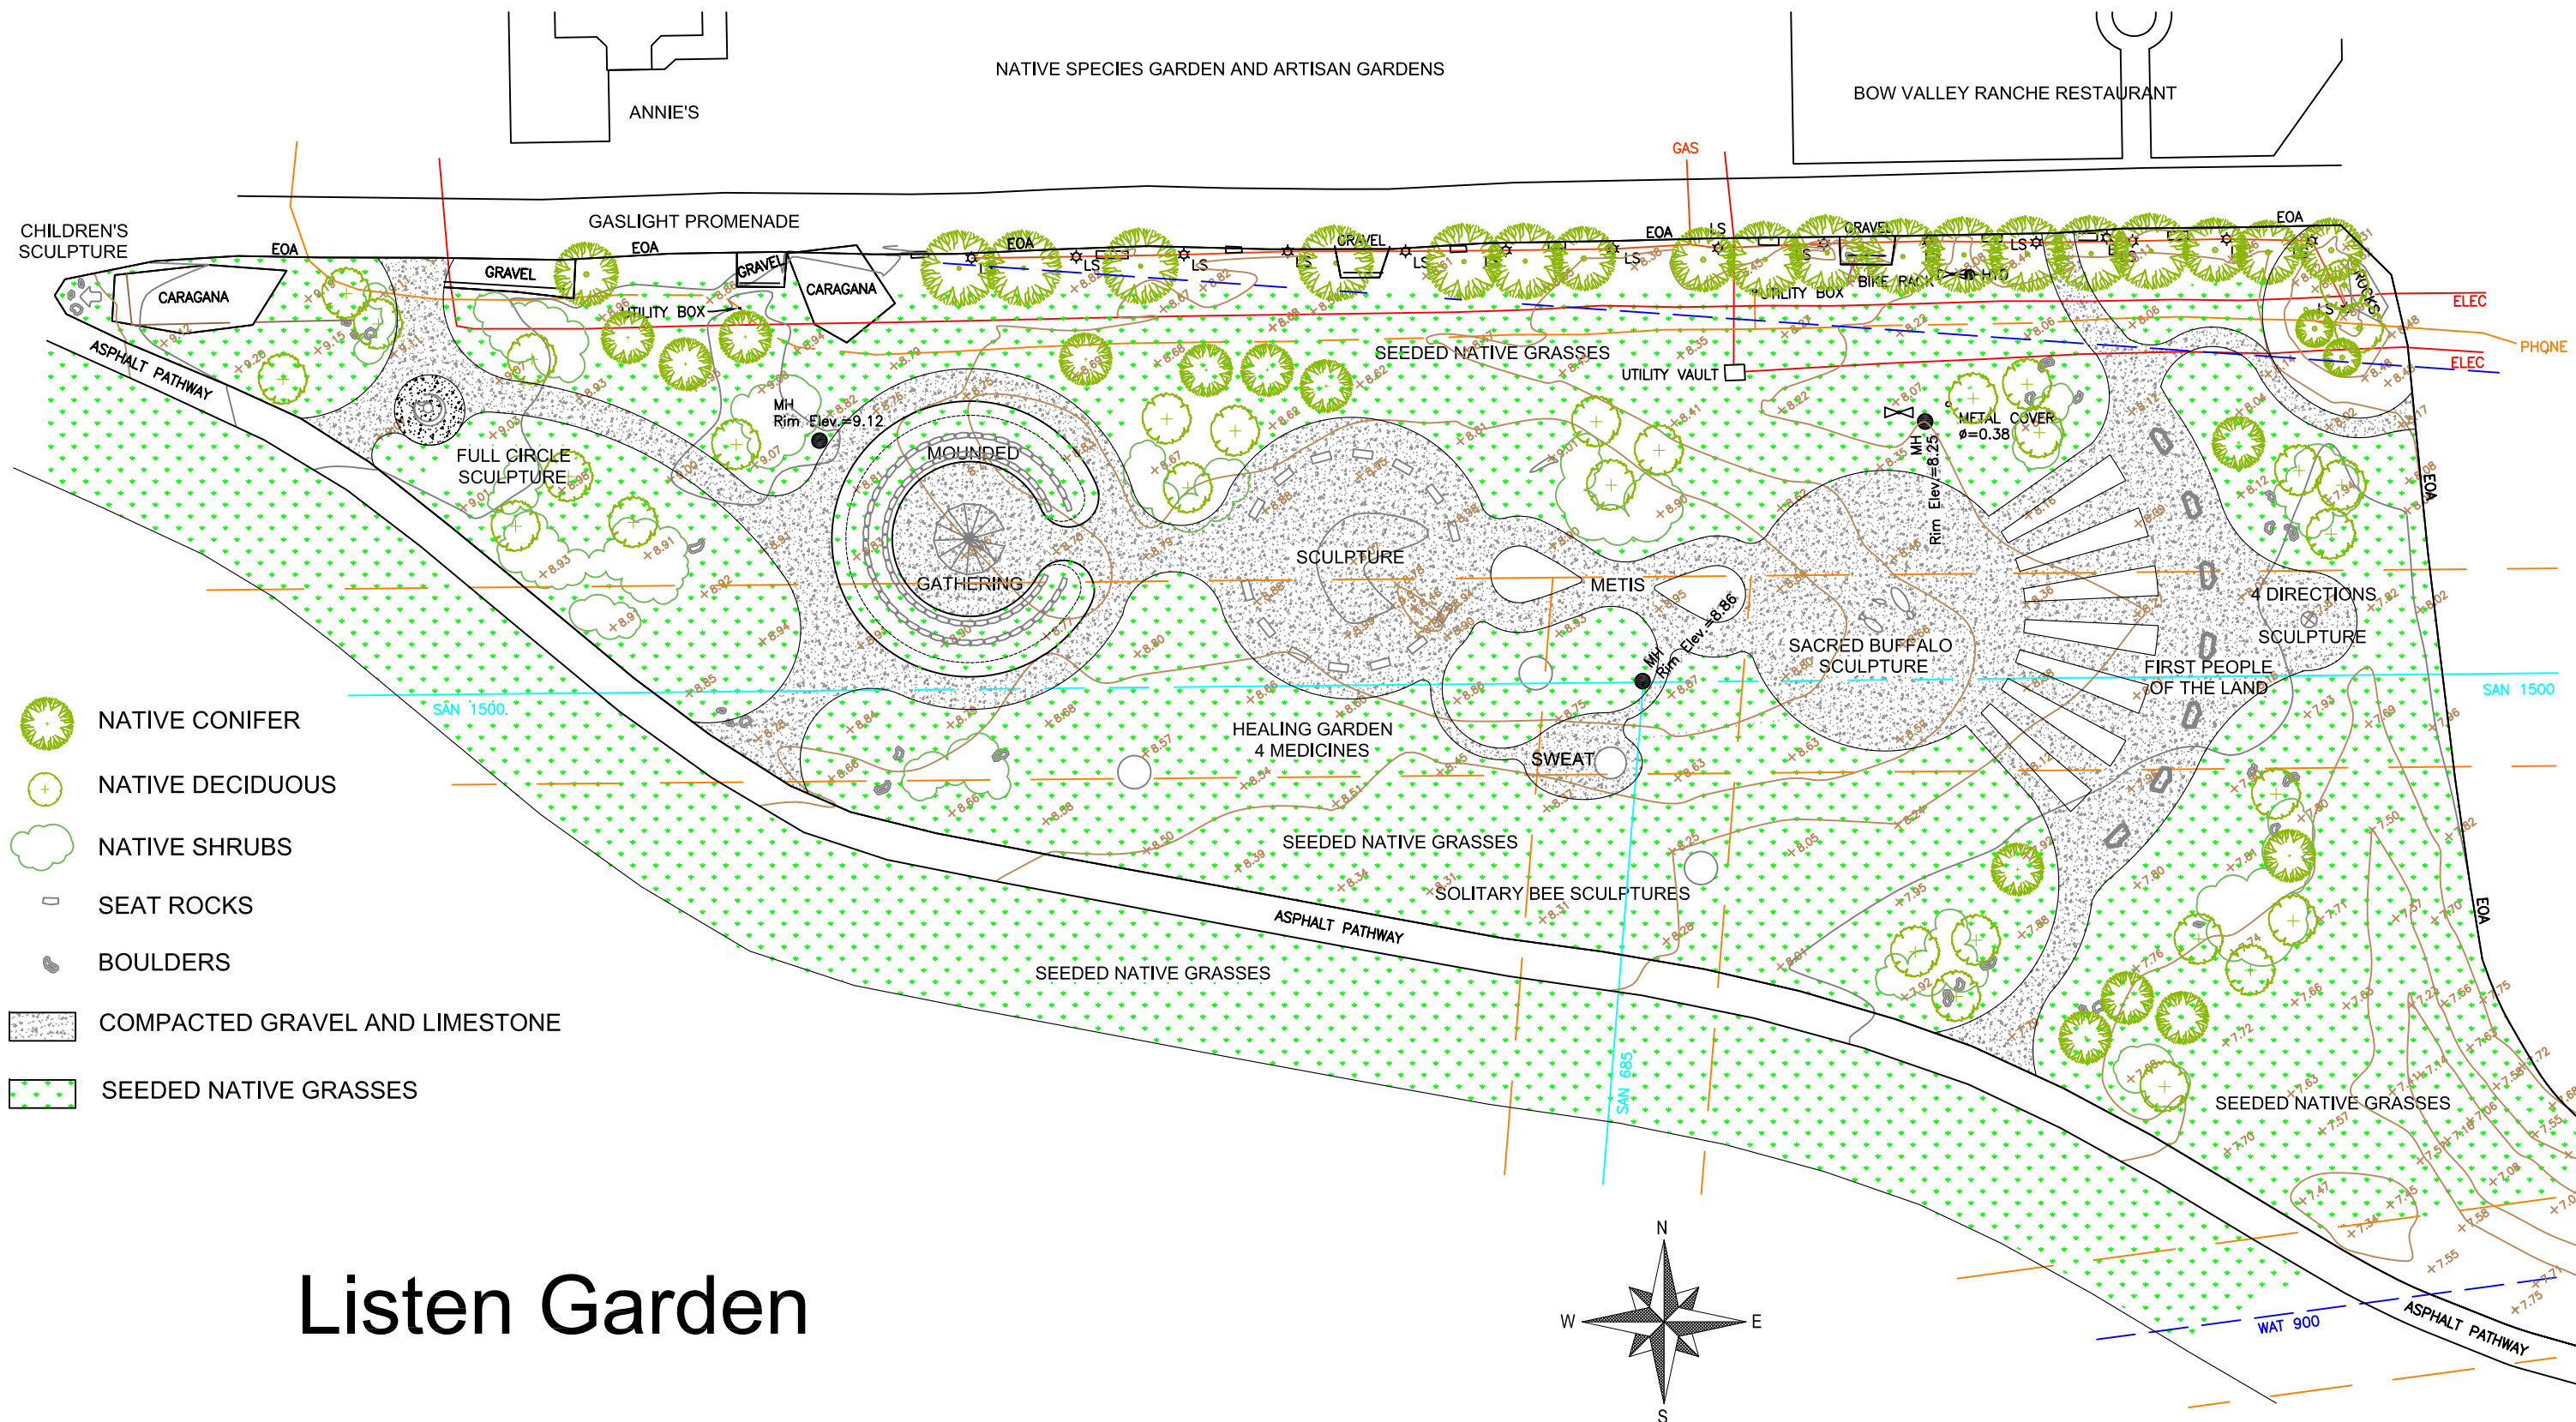

Listen Garden

Bow Valley Ranch at Fish Creek Provincial Park

Scale 1:500 May 14, 2025